


Path: Z:\Resources\Local\Clients\KCM\EN\Scout\CleanEn\103828_SweetlandWind\ArcGIS\GeospatialDataFiles\ArcDocs\Exhibit B - T-line Changes - Public.mxd
COPYRIGHT © 2019 BURNS & McDONNELL ENGINEERING COMPANY, INC.
Service Layer Credits: Source: Esri, DigitalGlobe, GeoEye, Earthstar Geographics, CNES/Airbus DS, USDA, USGS, AeroGRID, IGN, and the GIS User Community
11/11/2019 tbeemer

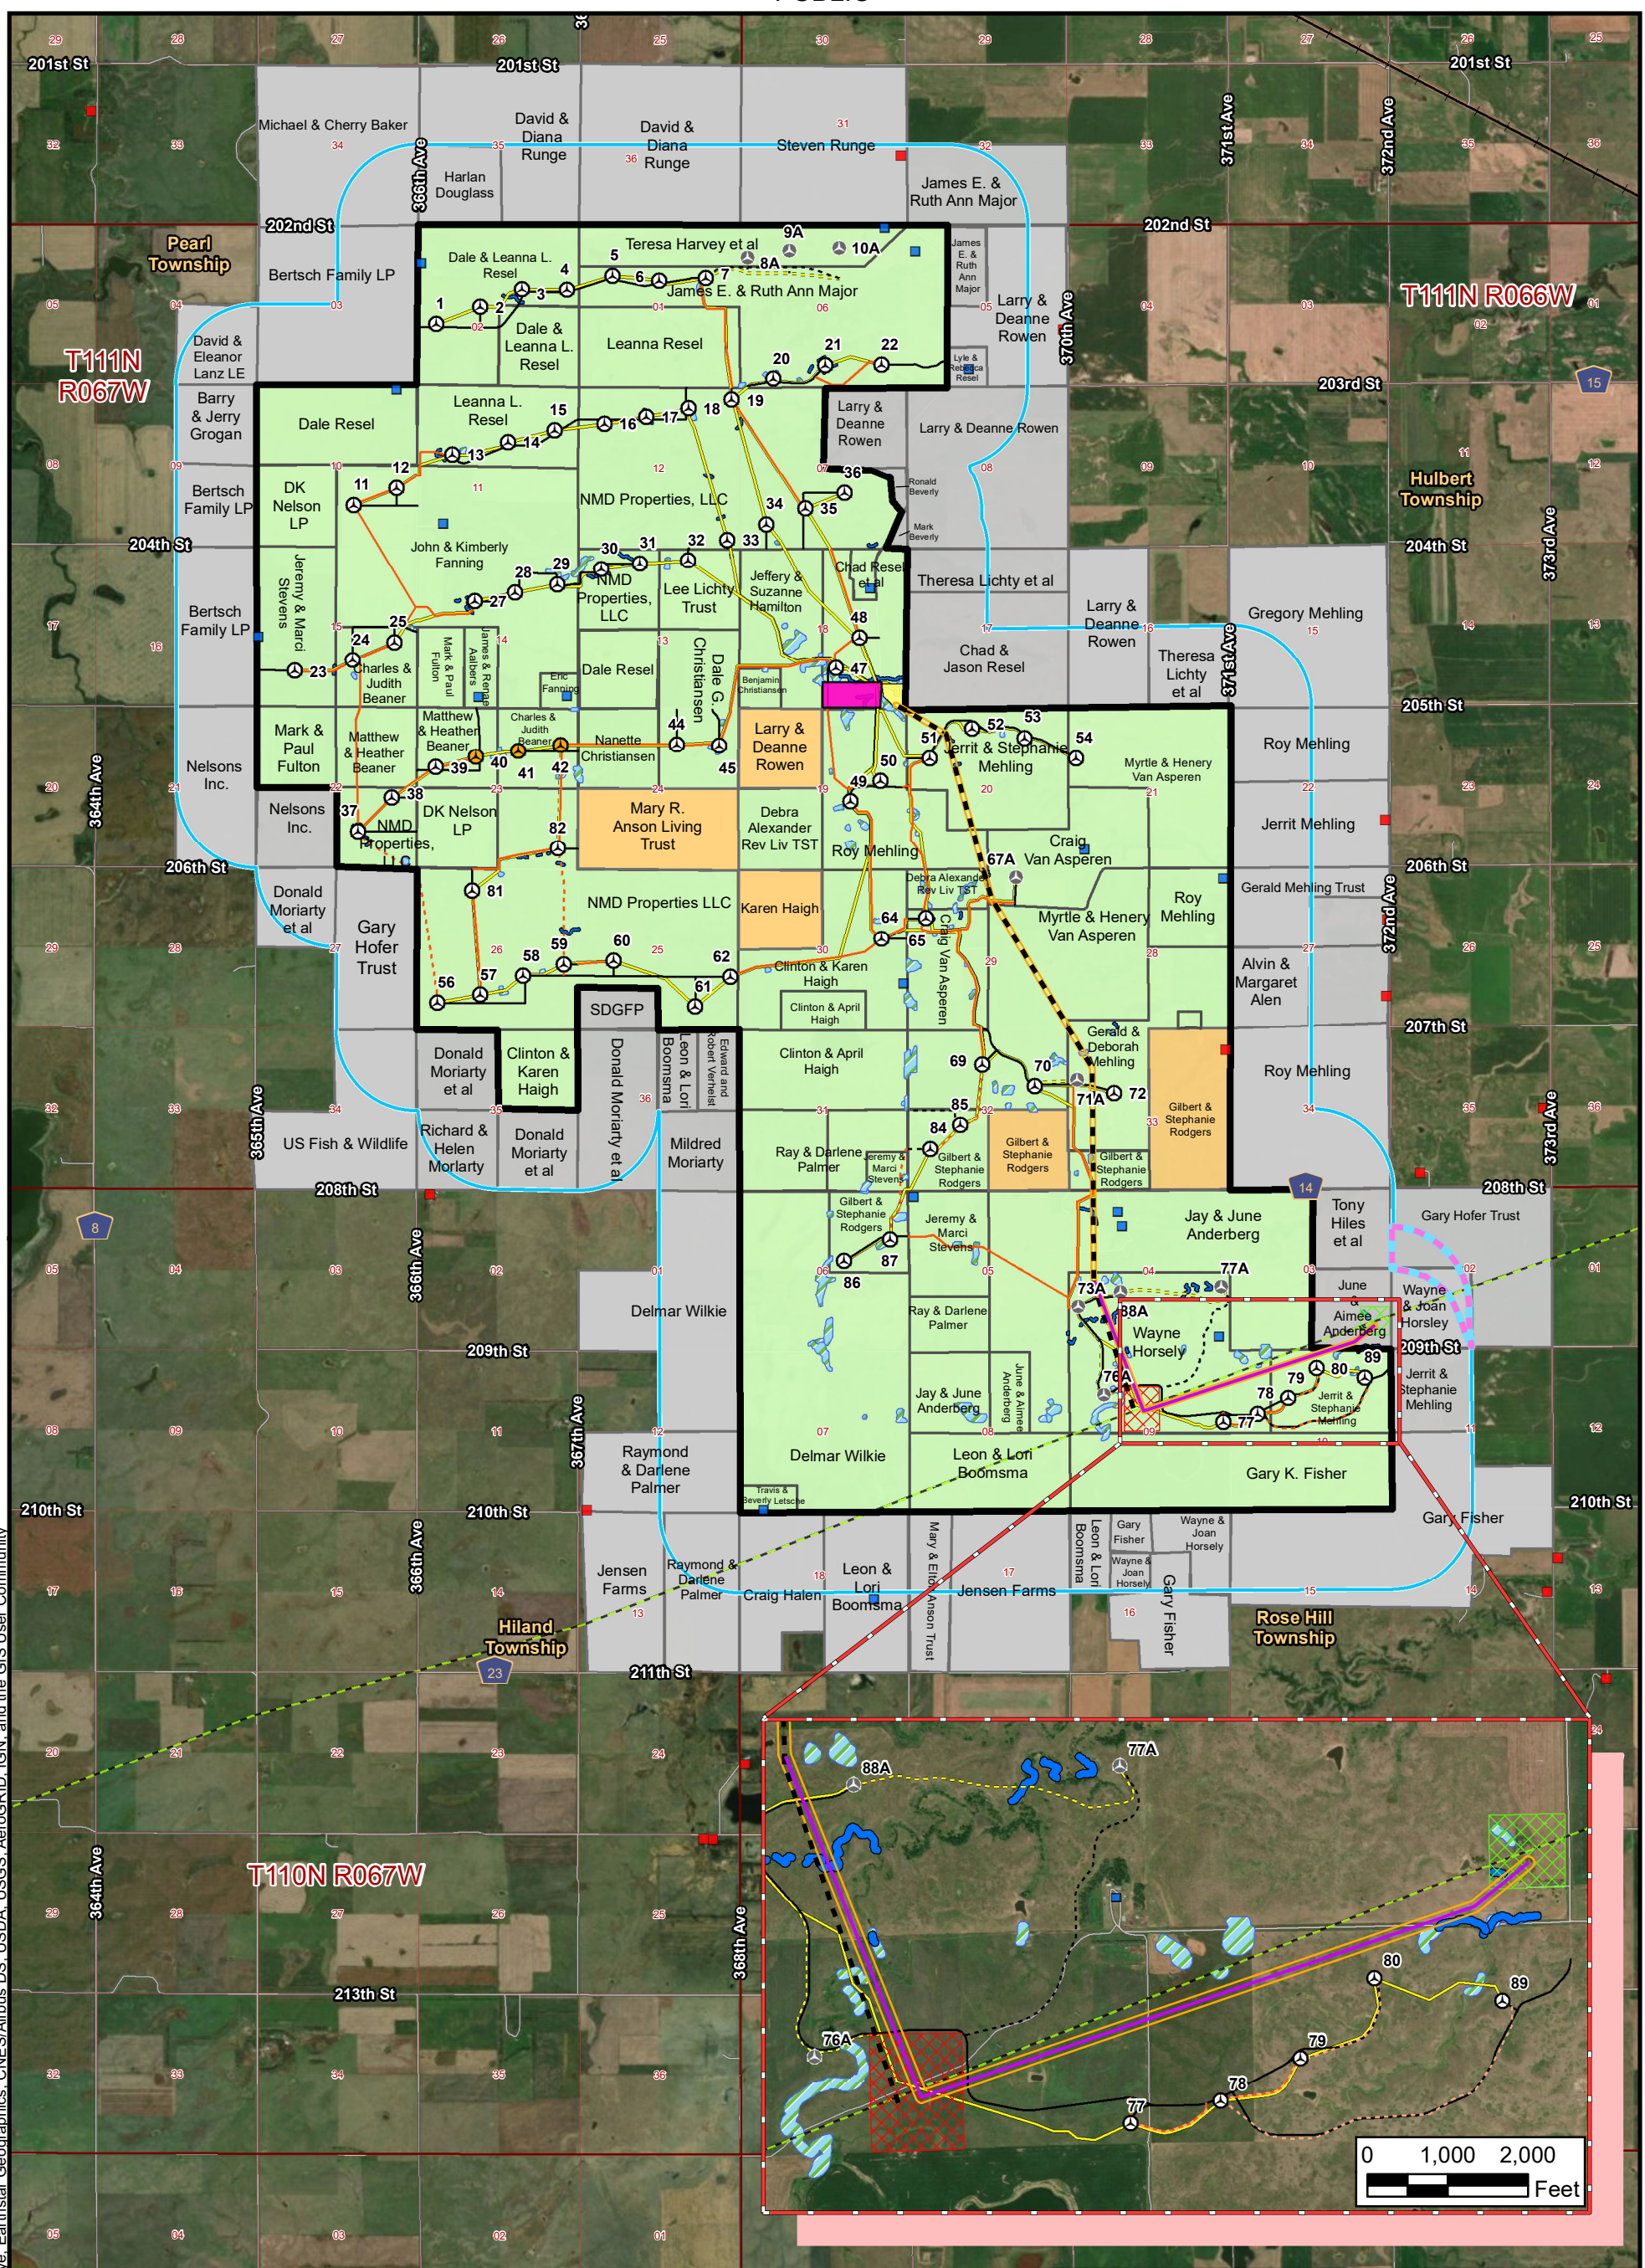

Project Area	Primary Turbine -GE 2.3/116	Participating
Half-mile Buffer (Initial)	Primary Turbine -GE 2.82/127	Not Participating
Half-mile Buffer (Revised Addition)	Alternate Turbine	Township and Range
230-kV Gen-Tie Centerline (Approved By Commission)	Laydown Yard/O&M Facility	Section
230 kV Gen-Tie Centerline (Proposed Adjustment)	Crane Path Primary	Railroad
Gen-Tie 150' Right-of-Way	Crane Path Alternate	Highway
Previous Switchyard	Collection Line Primary	Local Street
Current Switchyard	Collection Line Alternate	Parcels Participating
Delineated Stream (with 50 foot buffer)	Wind Turbine Access Road Primary	Parcels Not Participating
Delineated Wetland (with 50 foot buffer)	Wind Turbine Access Road Alternate	Parcels 1/2 Mile Surrounding Project
Substation	WAPA 230-kV Transmission Line	

0 0.5 1
Mile

Exhibit B
Gen-Tie Transmission Line
Sweetland Wind Farm, LLC
Hand County, South Dakota