


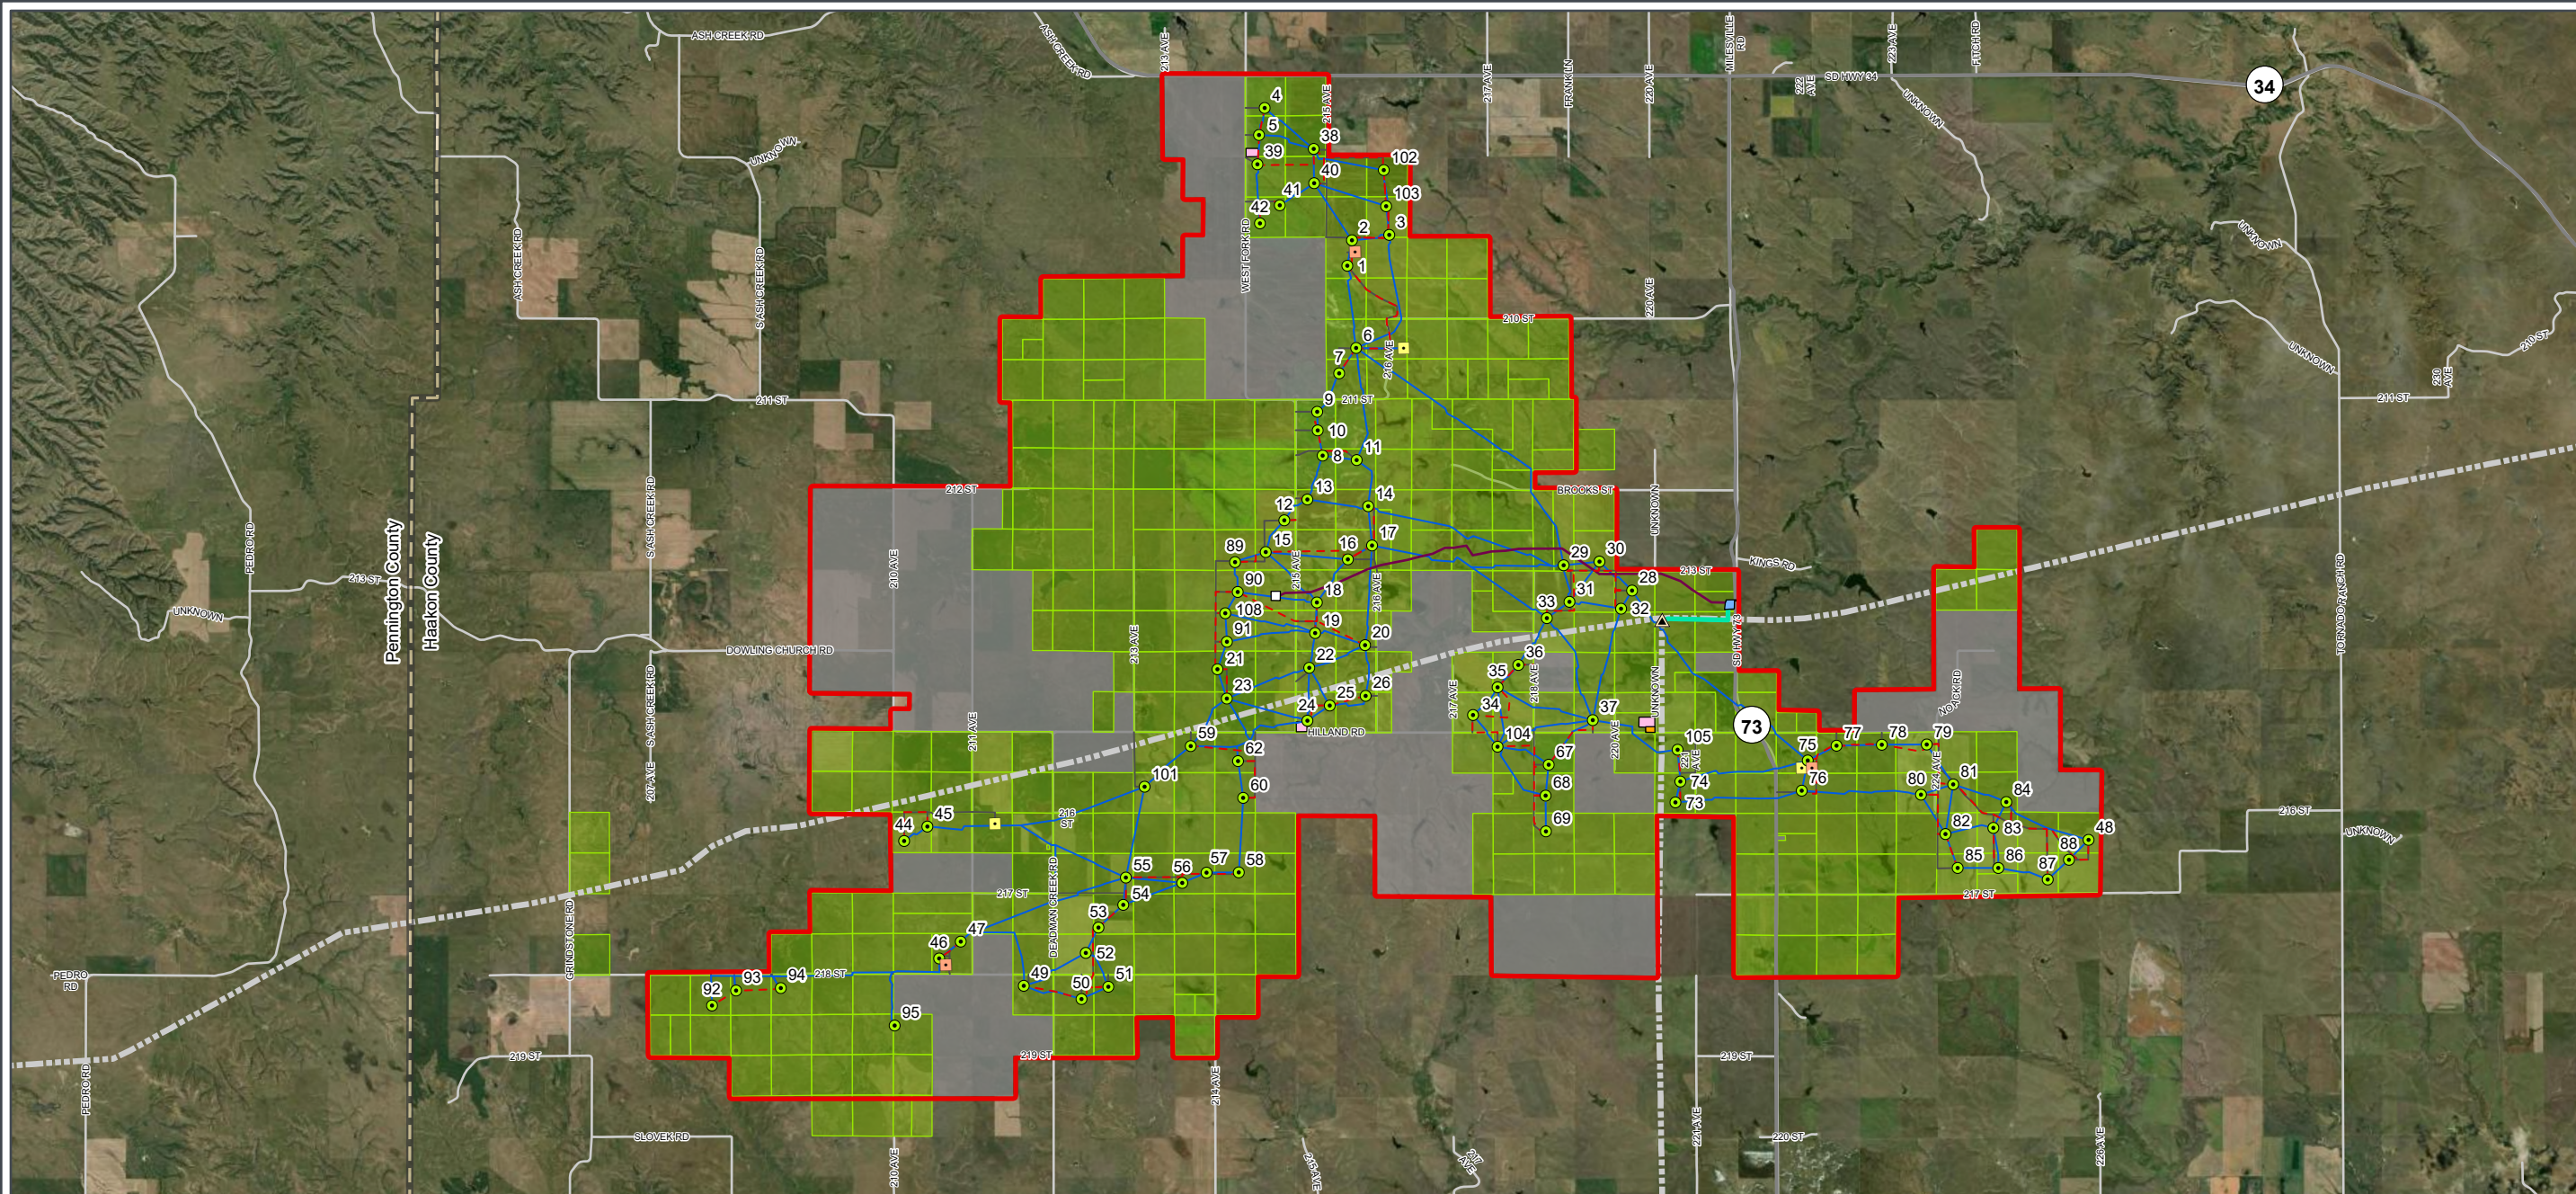


Figure A-2

Project Layout Map
Philip Wind Project
Haakon Co, South Dakota






Haakon County, SD
 NAD 1983 UTM Zone 14N
 44.307°N 101.7875°W

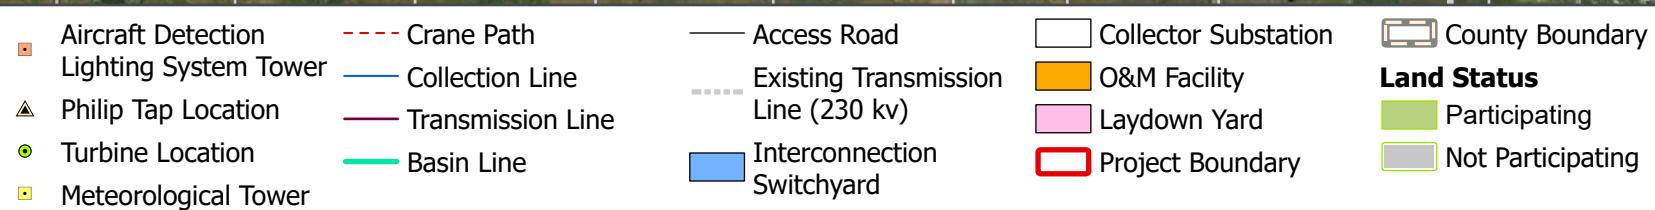

1:135,000

Base Map: Esri ArcGIS Online,
 accessed August 2025
 Updated: 8/14/2025
 Project No. 75529
 Layout: A2_ProjectLayout_11x17
 Aprx: 75529_PhilipWind_Reporting

SWCA
 ENVIRONMENTAL CONSULTANTS

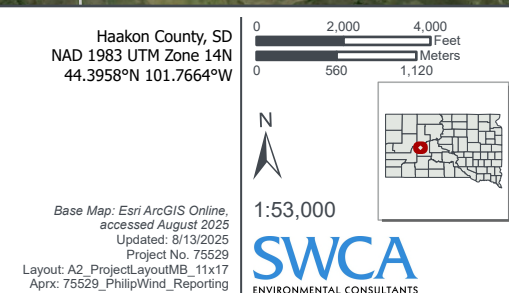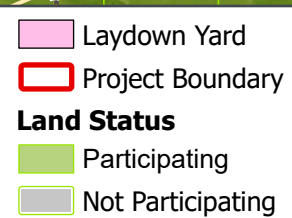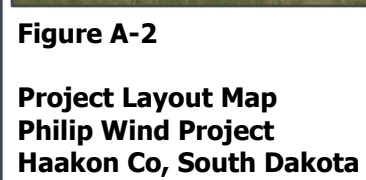


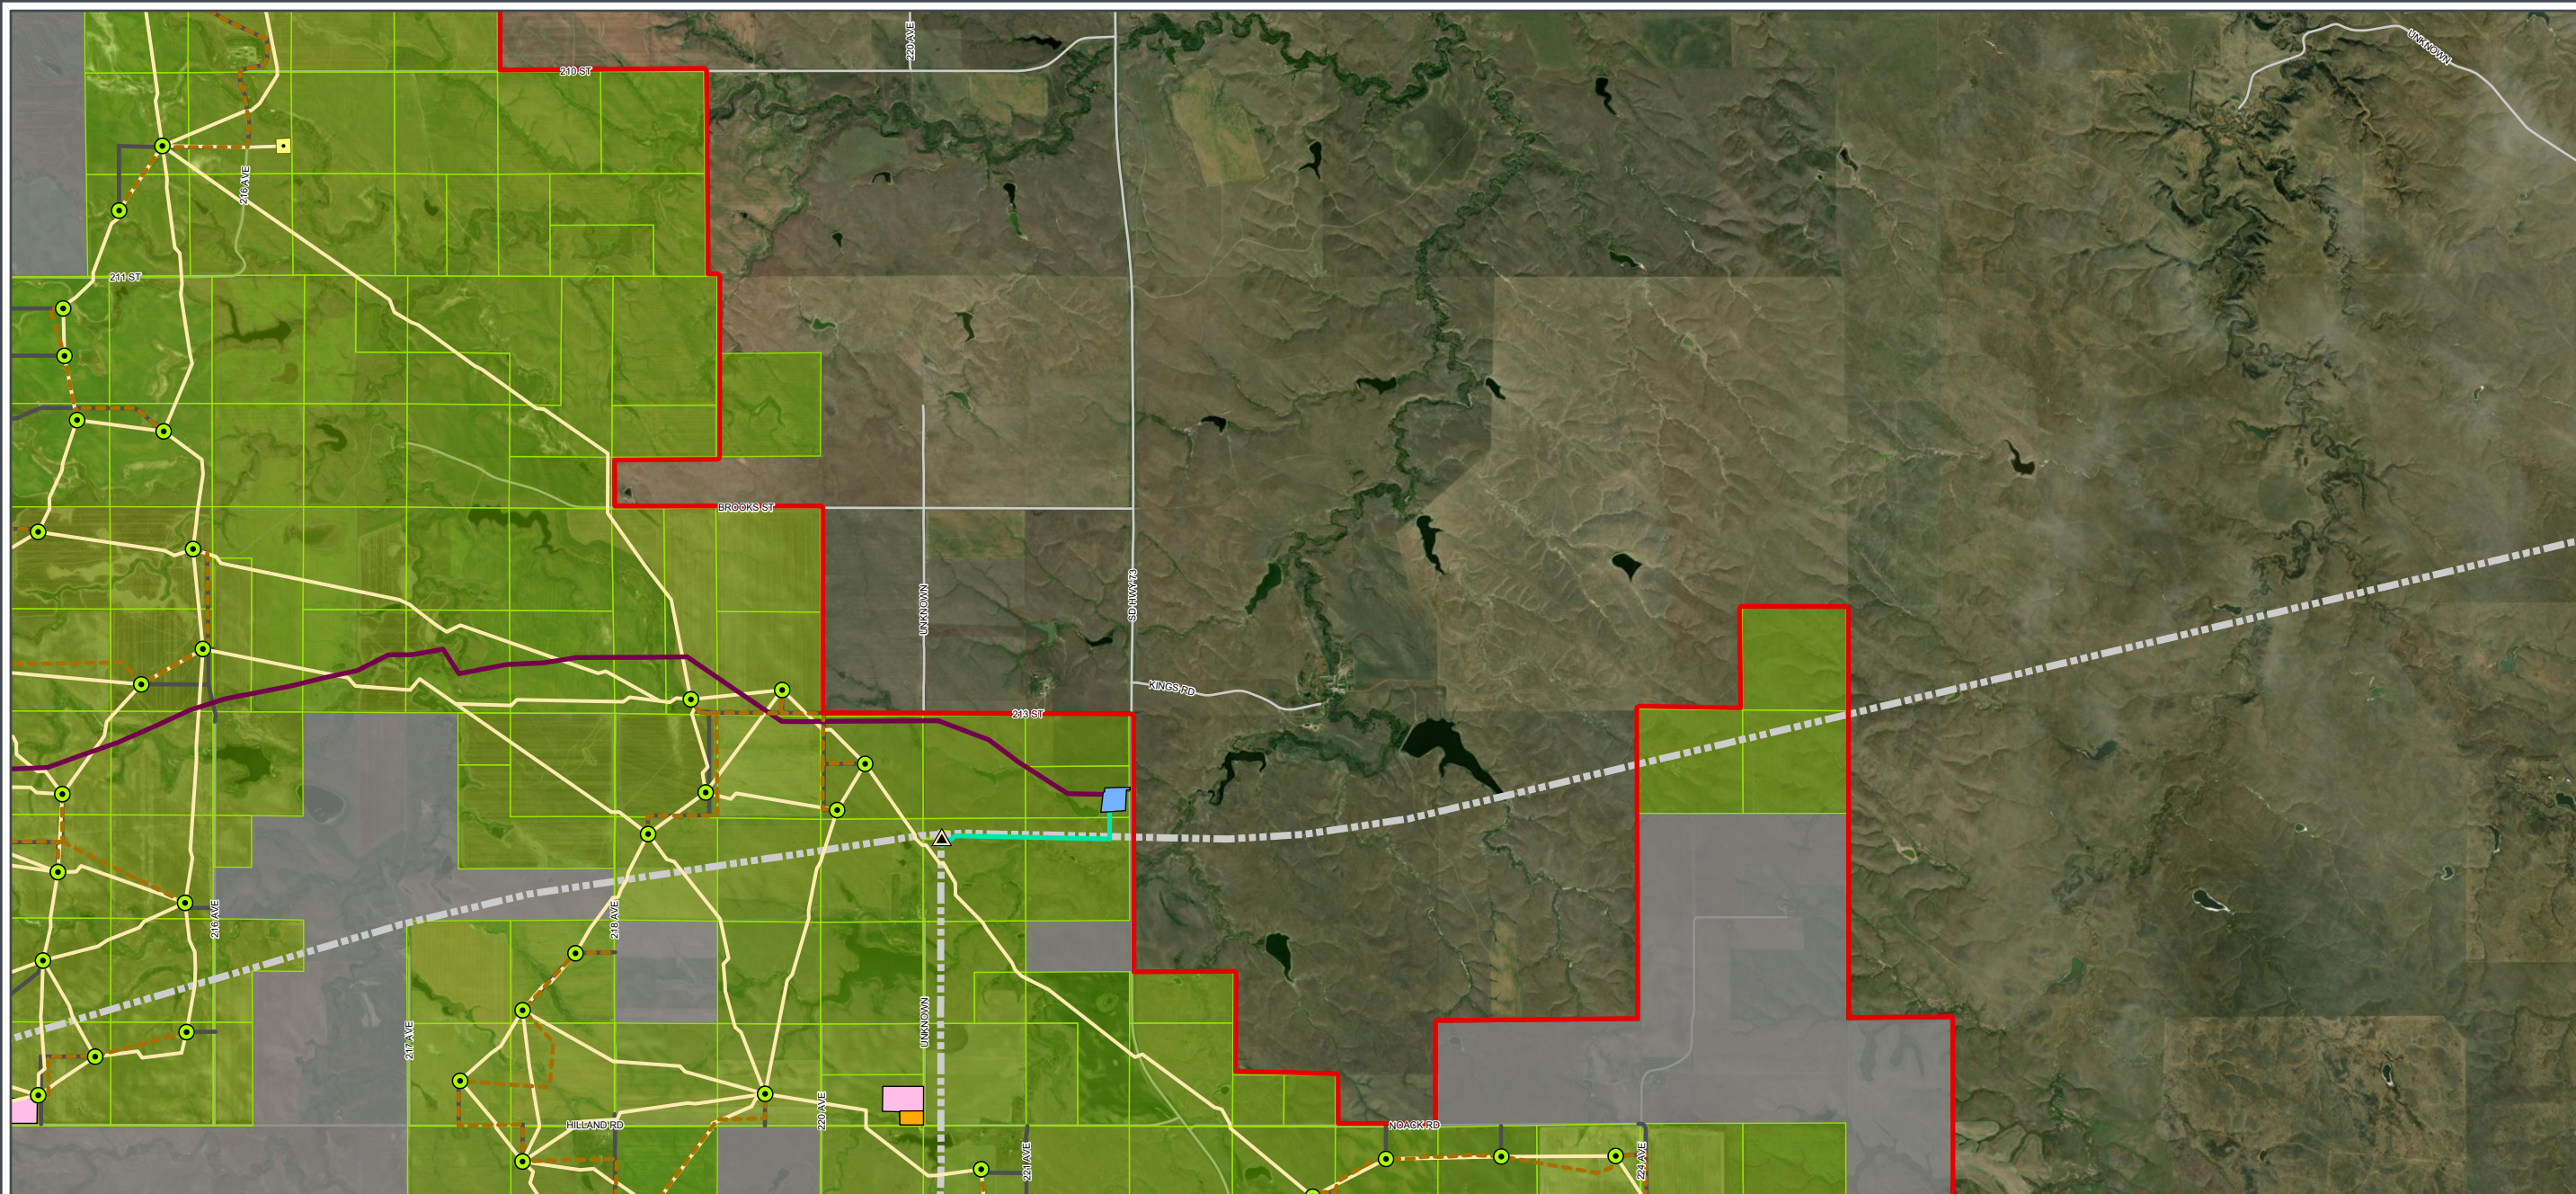


Figure A-2

Project Layout Map
Philip Wind Project
Haakon Co, South Dakota

- | | | | | |
|---|---|---|--|---|
|  Aircraft Detection |  Crane Path |  Access Road |  Collector Substation | Land Status |
|  Lighting System Tower |  Collection Line |  Existing Transmission Line (230 kv) |  O&M Facility | |
|  Philip Tap Location |  Transmission Line |  Interconnection Switchyard |  Laydown Yard | |
|  Turbine Location |  Basin Line | |  Project Boundary | |
|  Meteorological Tower | | |  Participating | |
| | | | |  Not Participating |

Haakon County, SD
NAD 1983 UTM Zone 14N
44.3205°N 101.6614°W

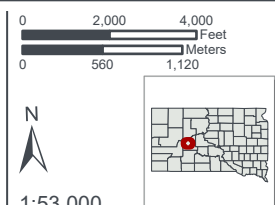

Base Map: Esri ArcGIS Online,
accessed August 2025
Updated: 8/13/2025
Project No. 75529
Layout: A2_ProjectLayoutMB_11x17
Aprx: 75529_PhilipWind_Reporting



SWCA
ENVIRONMENTAL CONSULTANTS

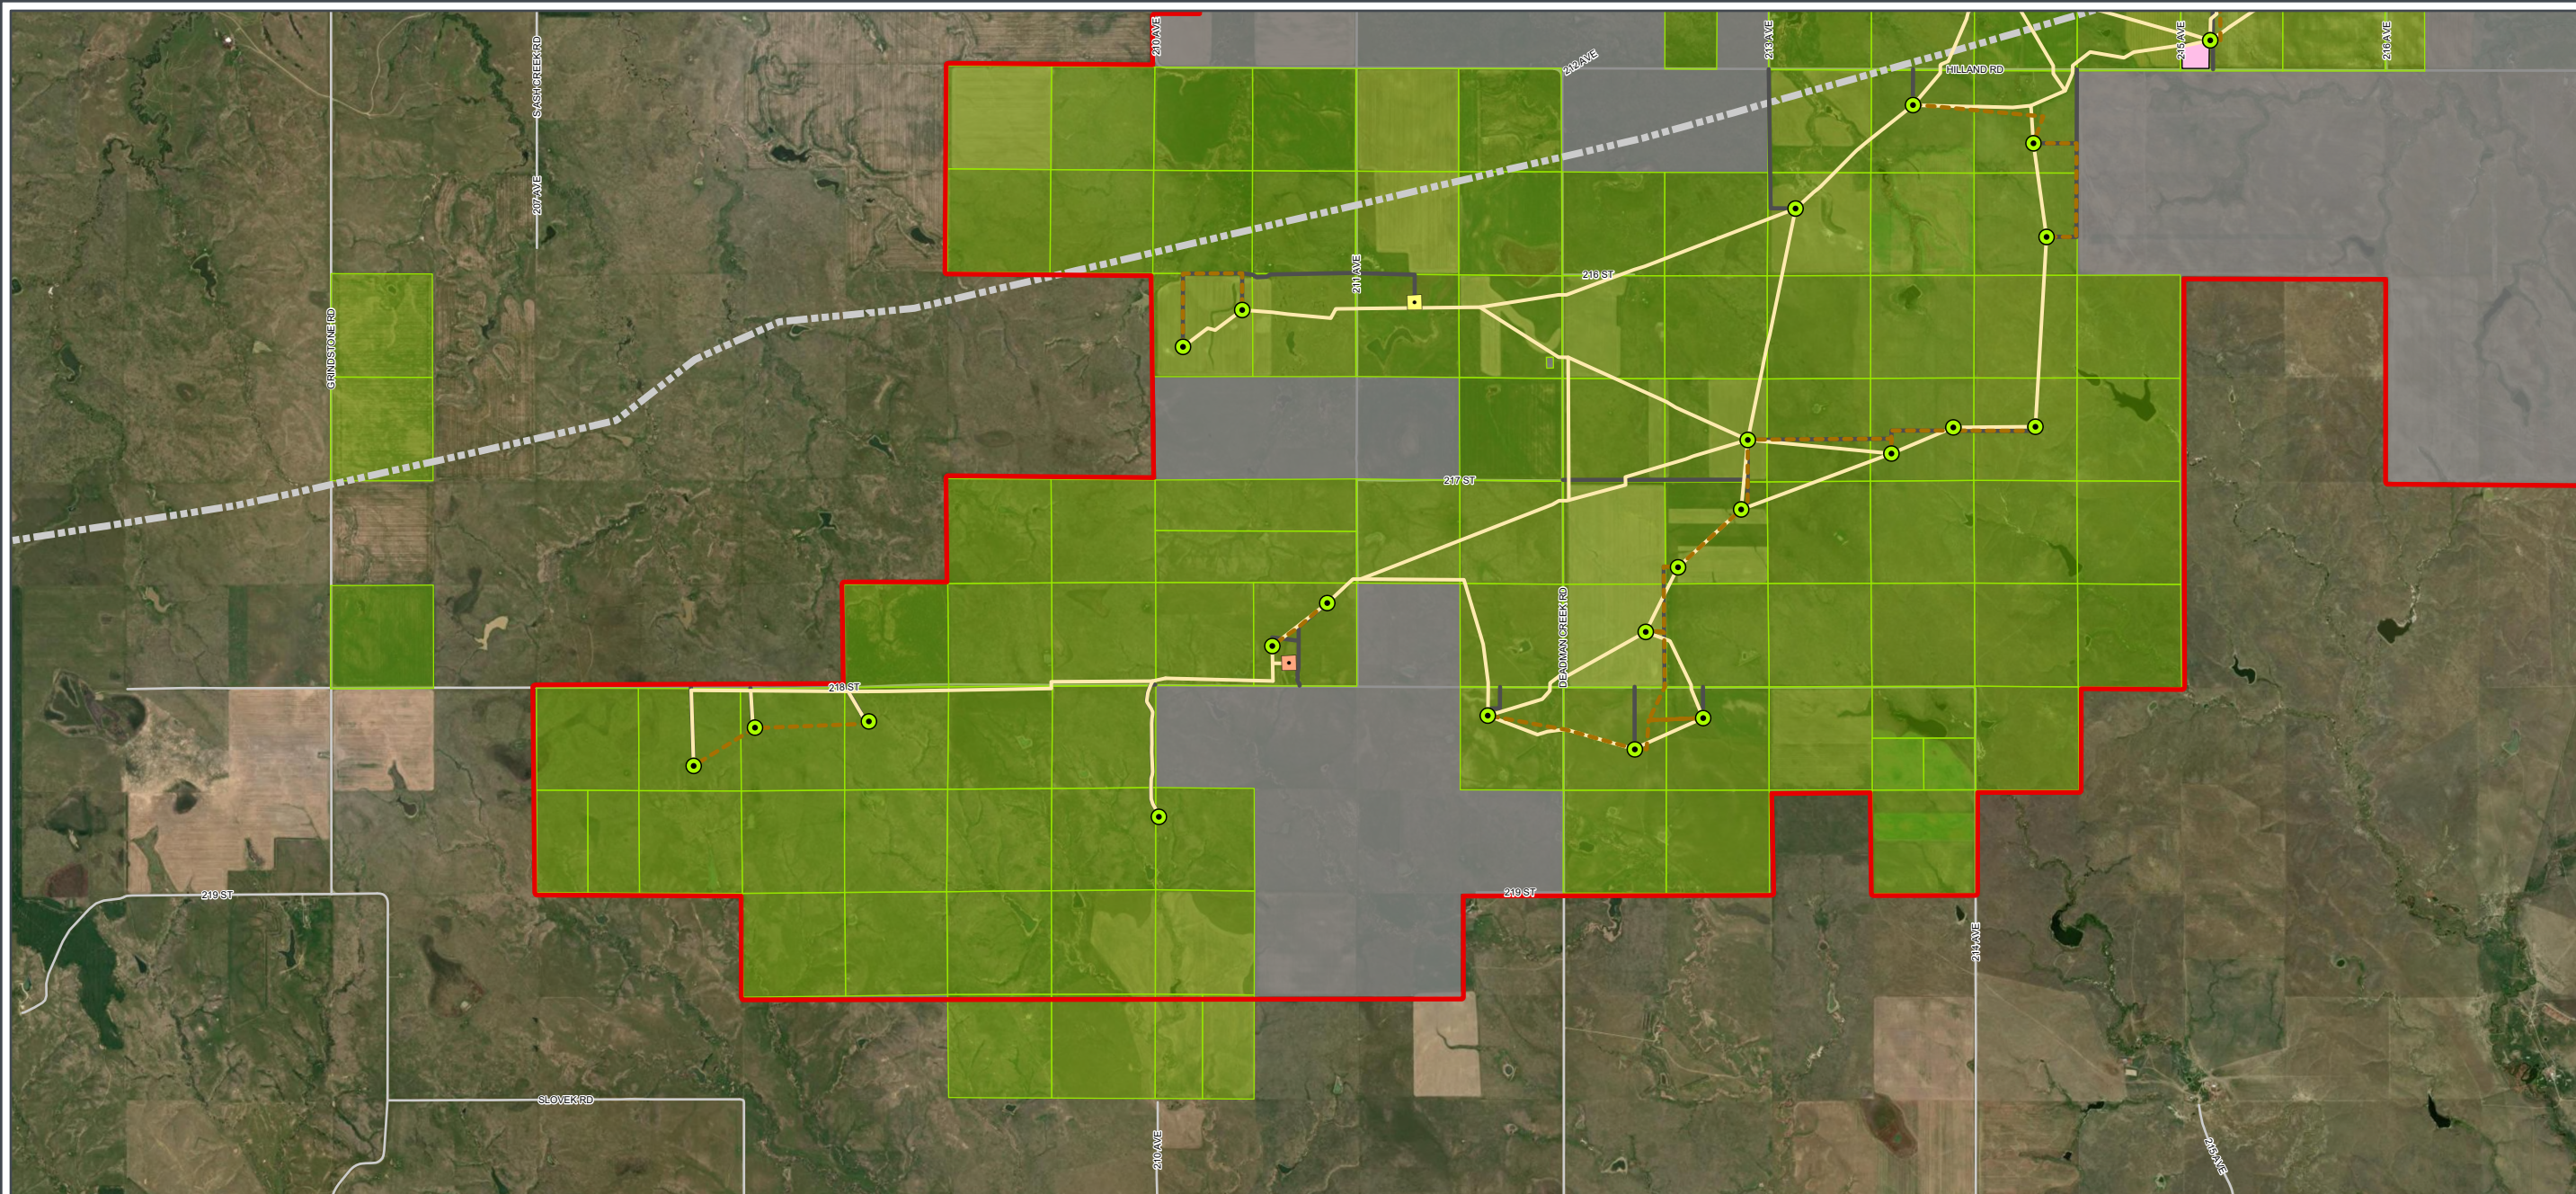


Figure A-2
Project Layout Map
Philip Wind Project
Haakon Co, South Dakota

- | | | | | |
|--|-------------------|-------------------------------------|----------------------|--|
| Aircraft Detection Lighting System Tower | Crane Path | Access Road | Collector Substation | Land Status
Participating
Not Participating |
| Philip Tap Location | Collection Line | Existing Transmission Line (230 kv) | O&M Facility | |
| Turbine Location | Transmission Line | Interconnection Switchyard | Laydown Yard | |
| Meteorological Tower | Basin Line | | Project Boundary | |

Haakon County, SD
NAD 1983 UTM Zone 14N
44.2466°N 101.8738°W

0 2,000 4,000 Feet
0 560 1,120 Meters

N

1:53,000

Base Map: Esri ArcGIS Online, accessed August 2025
Updated: 8/13/2025
Project No. 75529
Layout: A2_ProjectLayoutMB_11x17
Aprx: 75529_PhilipWind_Reporting

SWCA
ENVIRONMENTAL CONSULTANTS

